


REVISION	BY

DATE: 11/11/2014

**RITTER ARCHITECTURE, P.A.**  
 1895 OLD MURPHY ROAD  
 FRANKLIN, NC 28734  
 PHONE: (704) 850-0919  
 WWW.RITTERARCHITECTURE.COM

 


**A NEW SHELTER FACILITY FOR :  
 REACH OF FRANKLIN**  
 1895 OLD MURPHY ROAD  
 FRANKLIN,  
 MACON COUNTY, NORTH CAROLINA


THE FIRST OF TWO SHEETS  
 OF EXTERIOR ELEVATIONS

PROJECT NO.:  
 DATE: 11/11/2014  
 DRAWN BY: [Name]  
 CHECKED BY: [Name]  
 DATE: 11/11/2014


**TWO**  
 OF 2 SHEETS  
 EXTERIOR ELEVATIONS

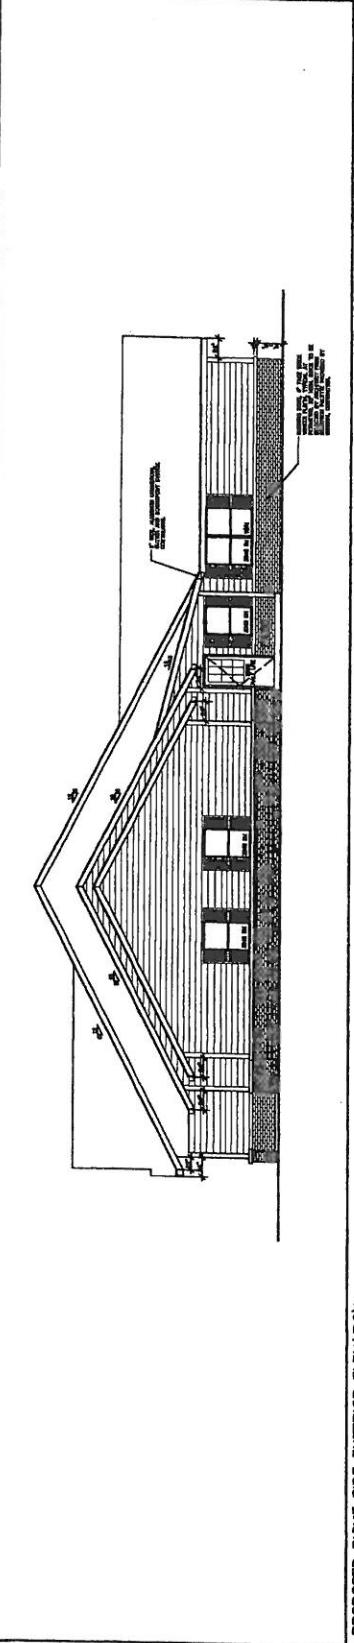

PROPOSED RIGHT SIDE EXTERIOR ELEVATION  
 SHEET: 203 OF 203  
 SCALE: 3/4" = 1'-0"

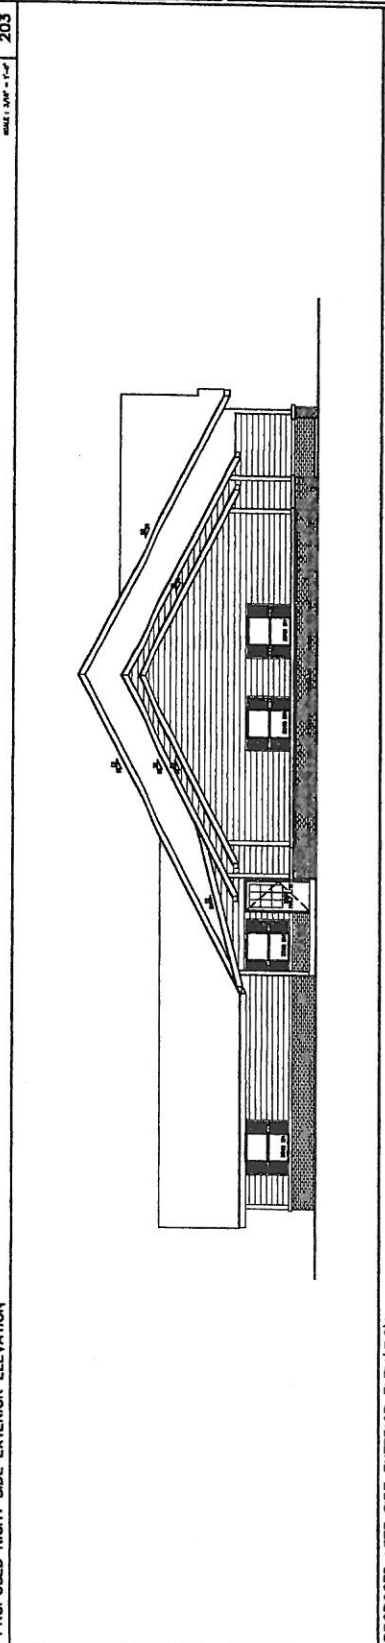

PROPOSED LEFT SIDE EXTERIOR ELEVATION  
 SHEET: 202 OF 203  
 SCALE: 3/4" = 1'-0"

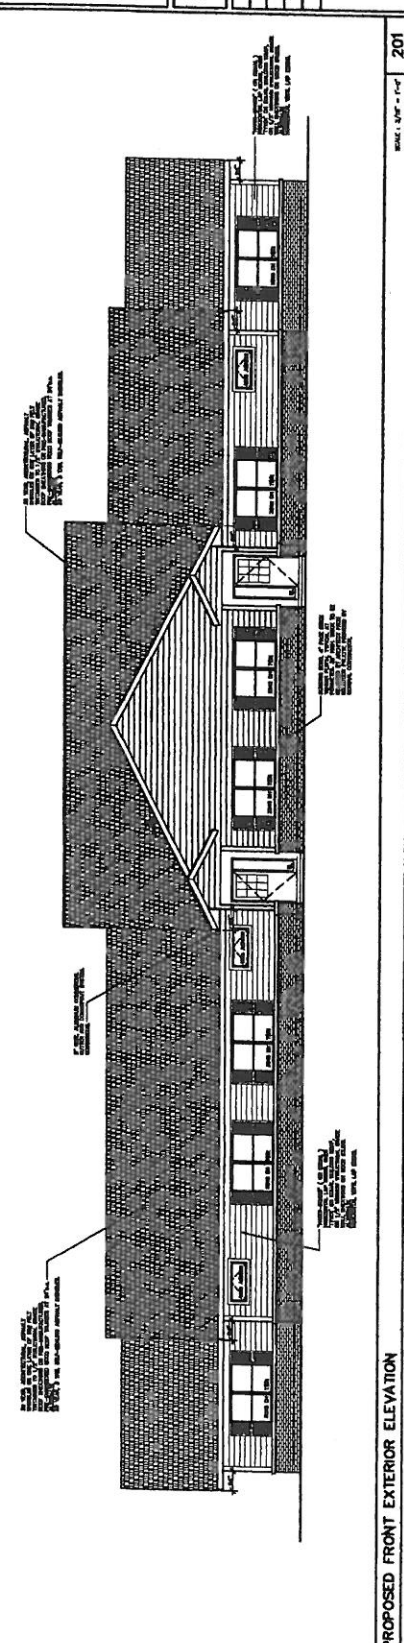

PROPOSED FRONT EXTERIOR ELEVATION  
 SHEET: 201 OF 203  
 SCALE: 3/4" = 1'-0"





SCALE: 1" = 100'-0"



OVERALL PROPERTY SITE PLAN

SP-1  
SHEET 1  
OF 1

DATE:	
DRAWN BY:	
CHECKED BY:	
SCALE:	
TITLE:	

A NEW SHELTER FACILITY FOR:  
REACH OF FRANKLIN  
1896 OLD MURPHY ROAD  
FRANKLIN, NORTH CAROLINA  
MACON COUNTY, NORTH CAROLINA



**LITTON ARCHITECTURE, P.A.**  
1102 S. HUNTERS BLVD., SUITE 100  
FRANKLIN, NC 27535  
TEL: 704.850.0011  
WWW.LITTONARCHITECTURE.COM

REVISION	BY	DATE

